

**Eco|Modern Architecture LLC**  
 131 Cambridge Road  
 Woburn, MA 01801  
 (781) 454-7986

ARCHITECTS STAMP  
 ENGINEERS STAMP

**94 - 100**  
**Tremont Street**  
 Everett, MA


REV.	DESCRIPTION	DATE

**Building**  
**Floor Plans**


PROJECT NUMBER 22116  
 DATE January 12, 2023  
 DRAWN BY AJ  
 CHECKED BY

**Prelim.-1.1**

SCALE AS NOTED

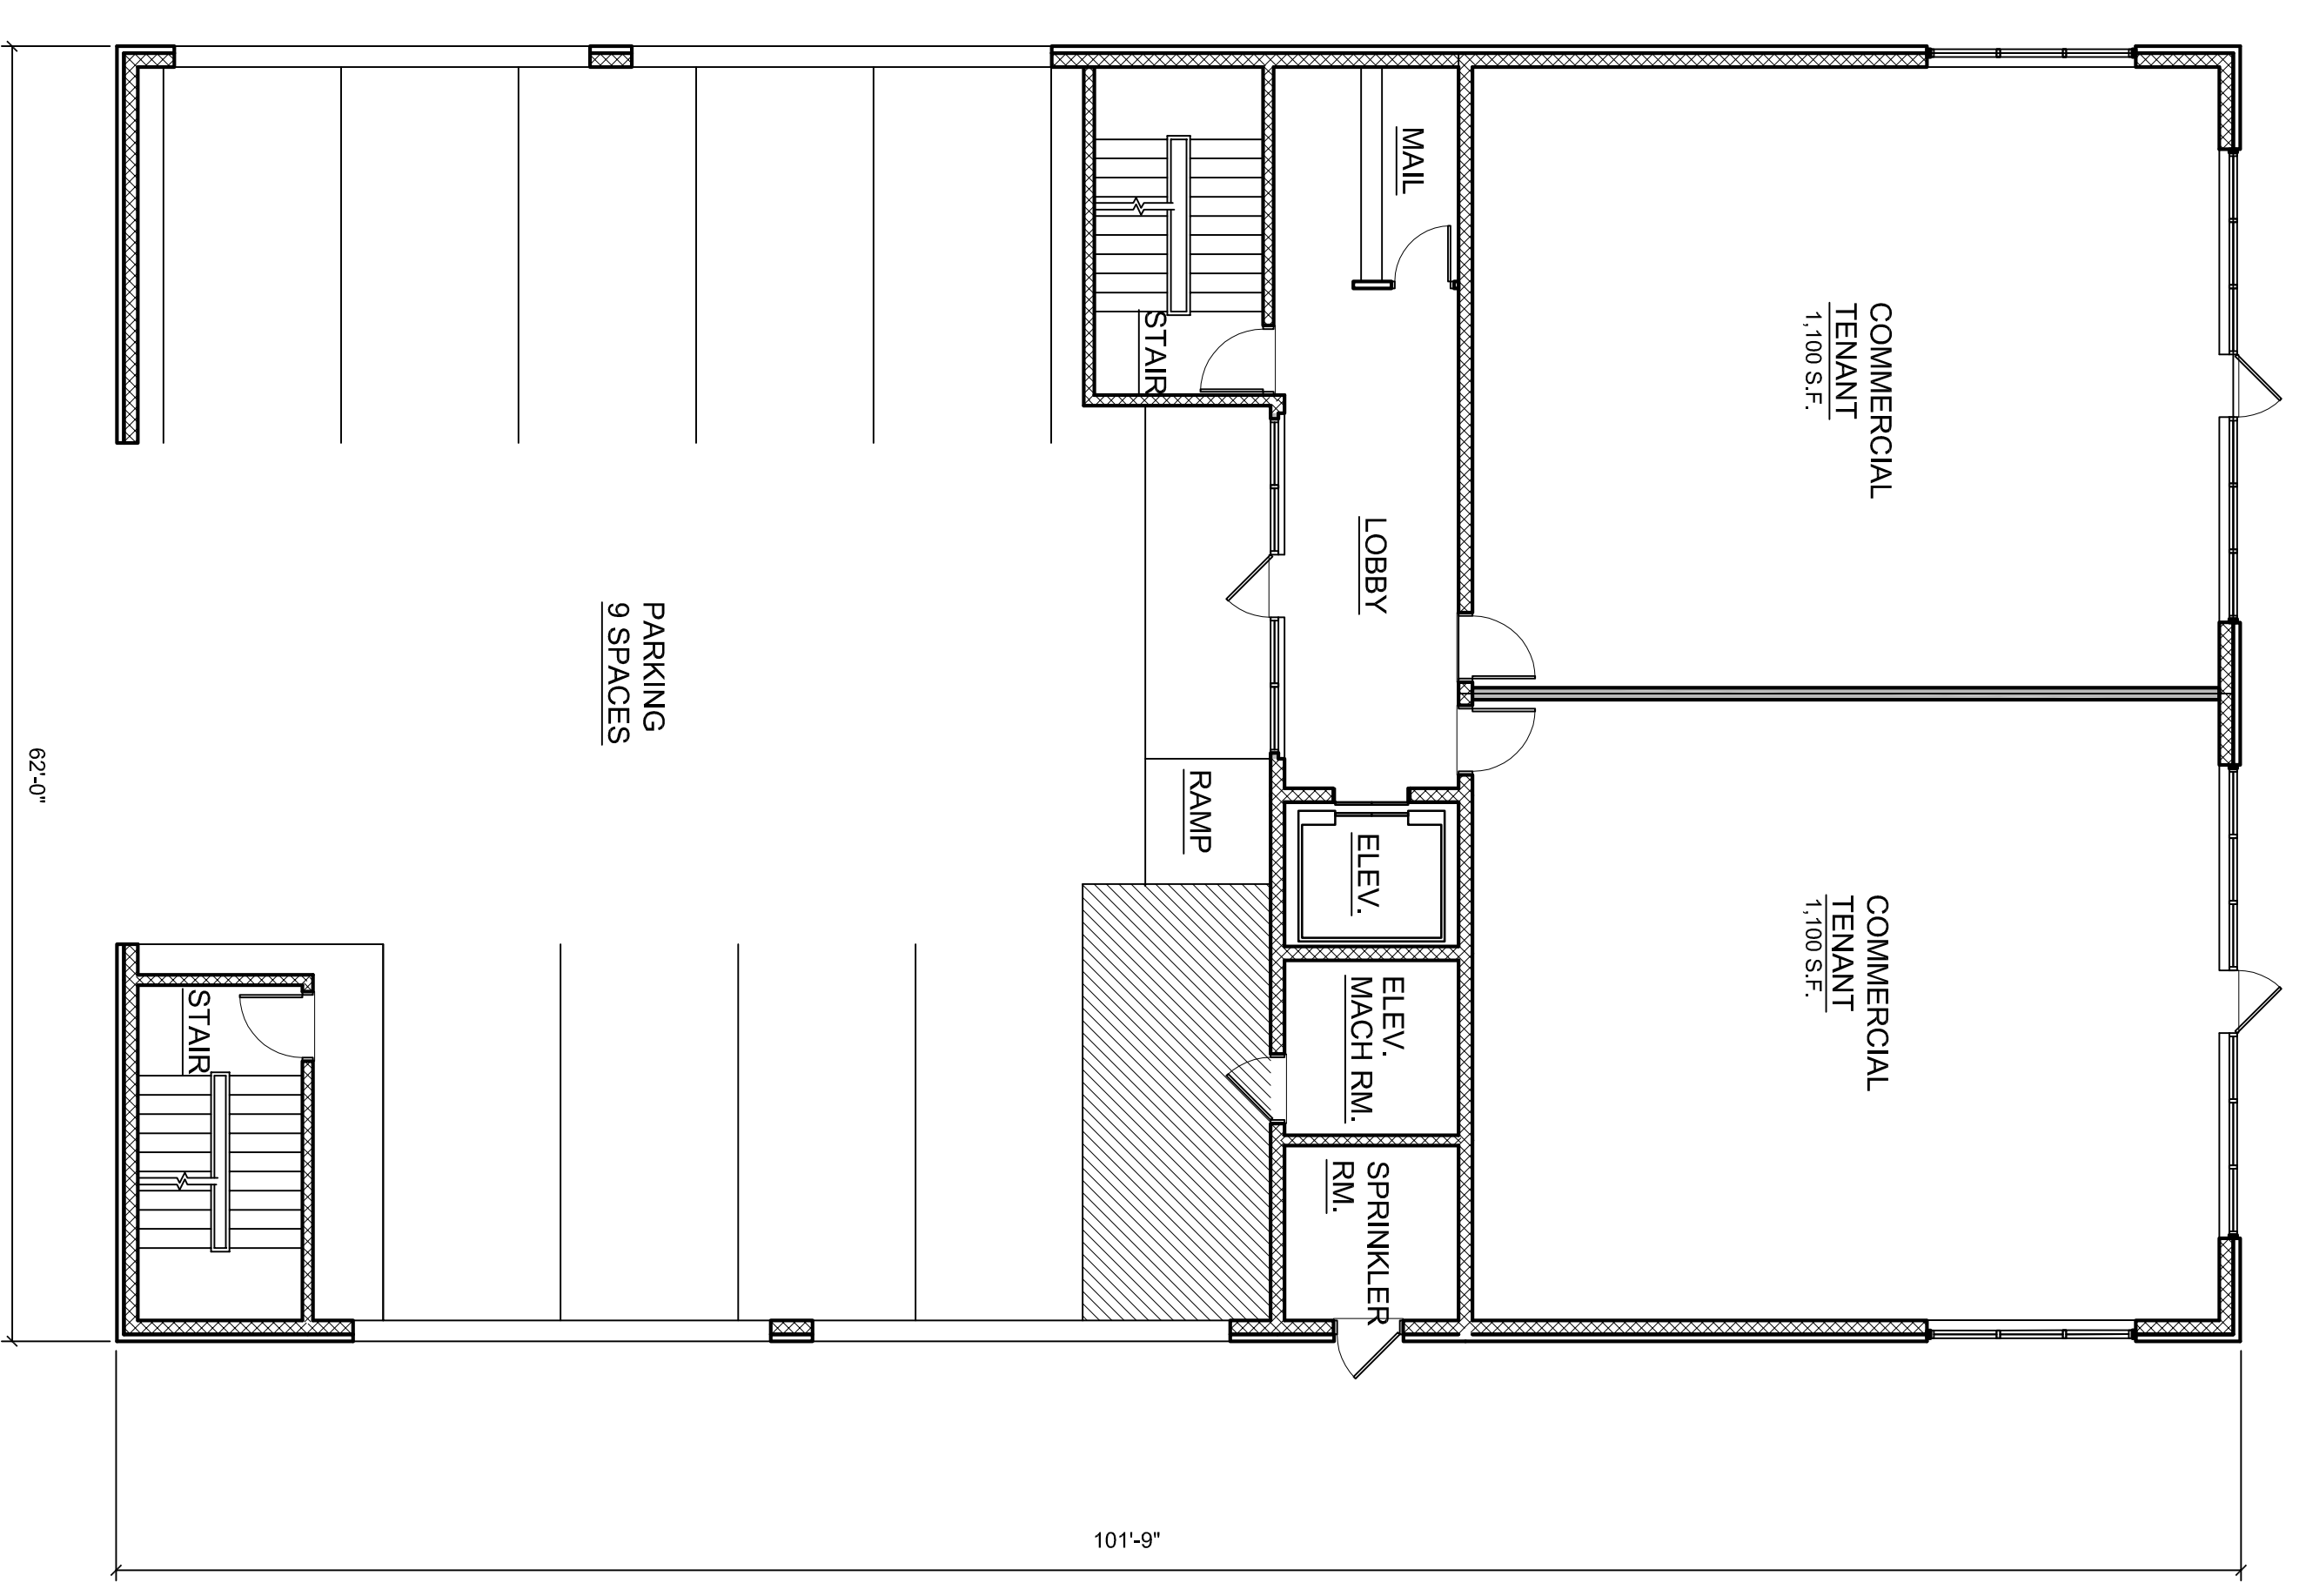

**1** GROUND FLOOR PLAN  
 Scale: 1/8" = 1'-0"

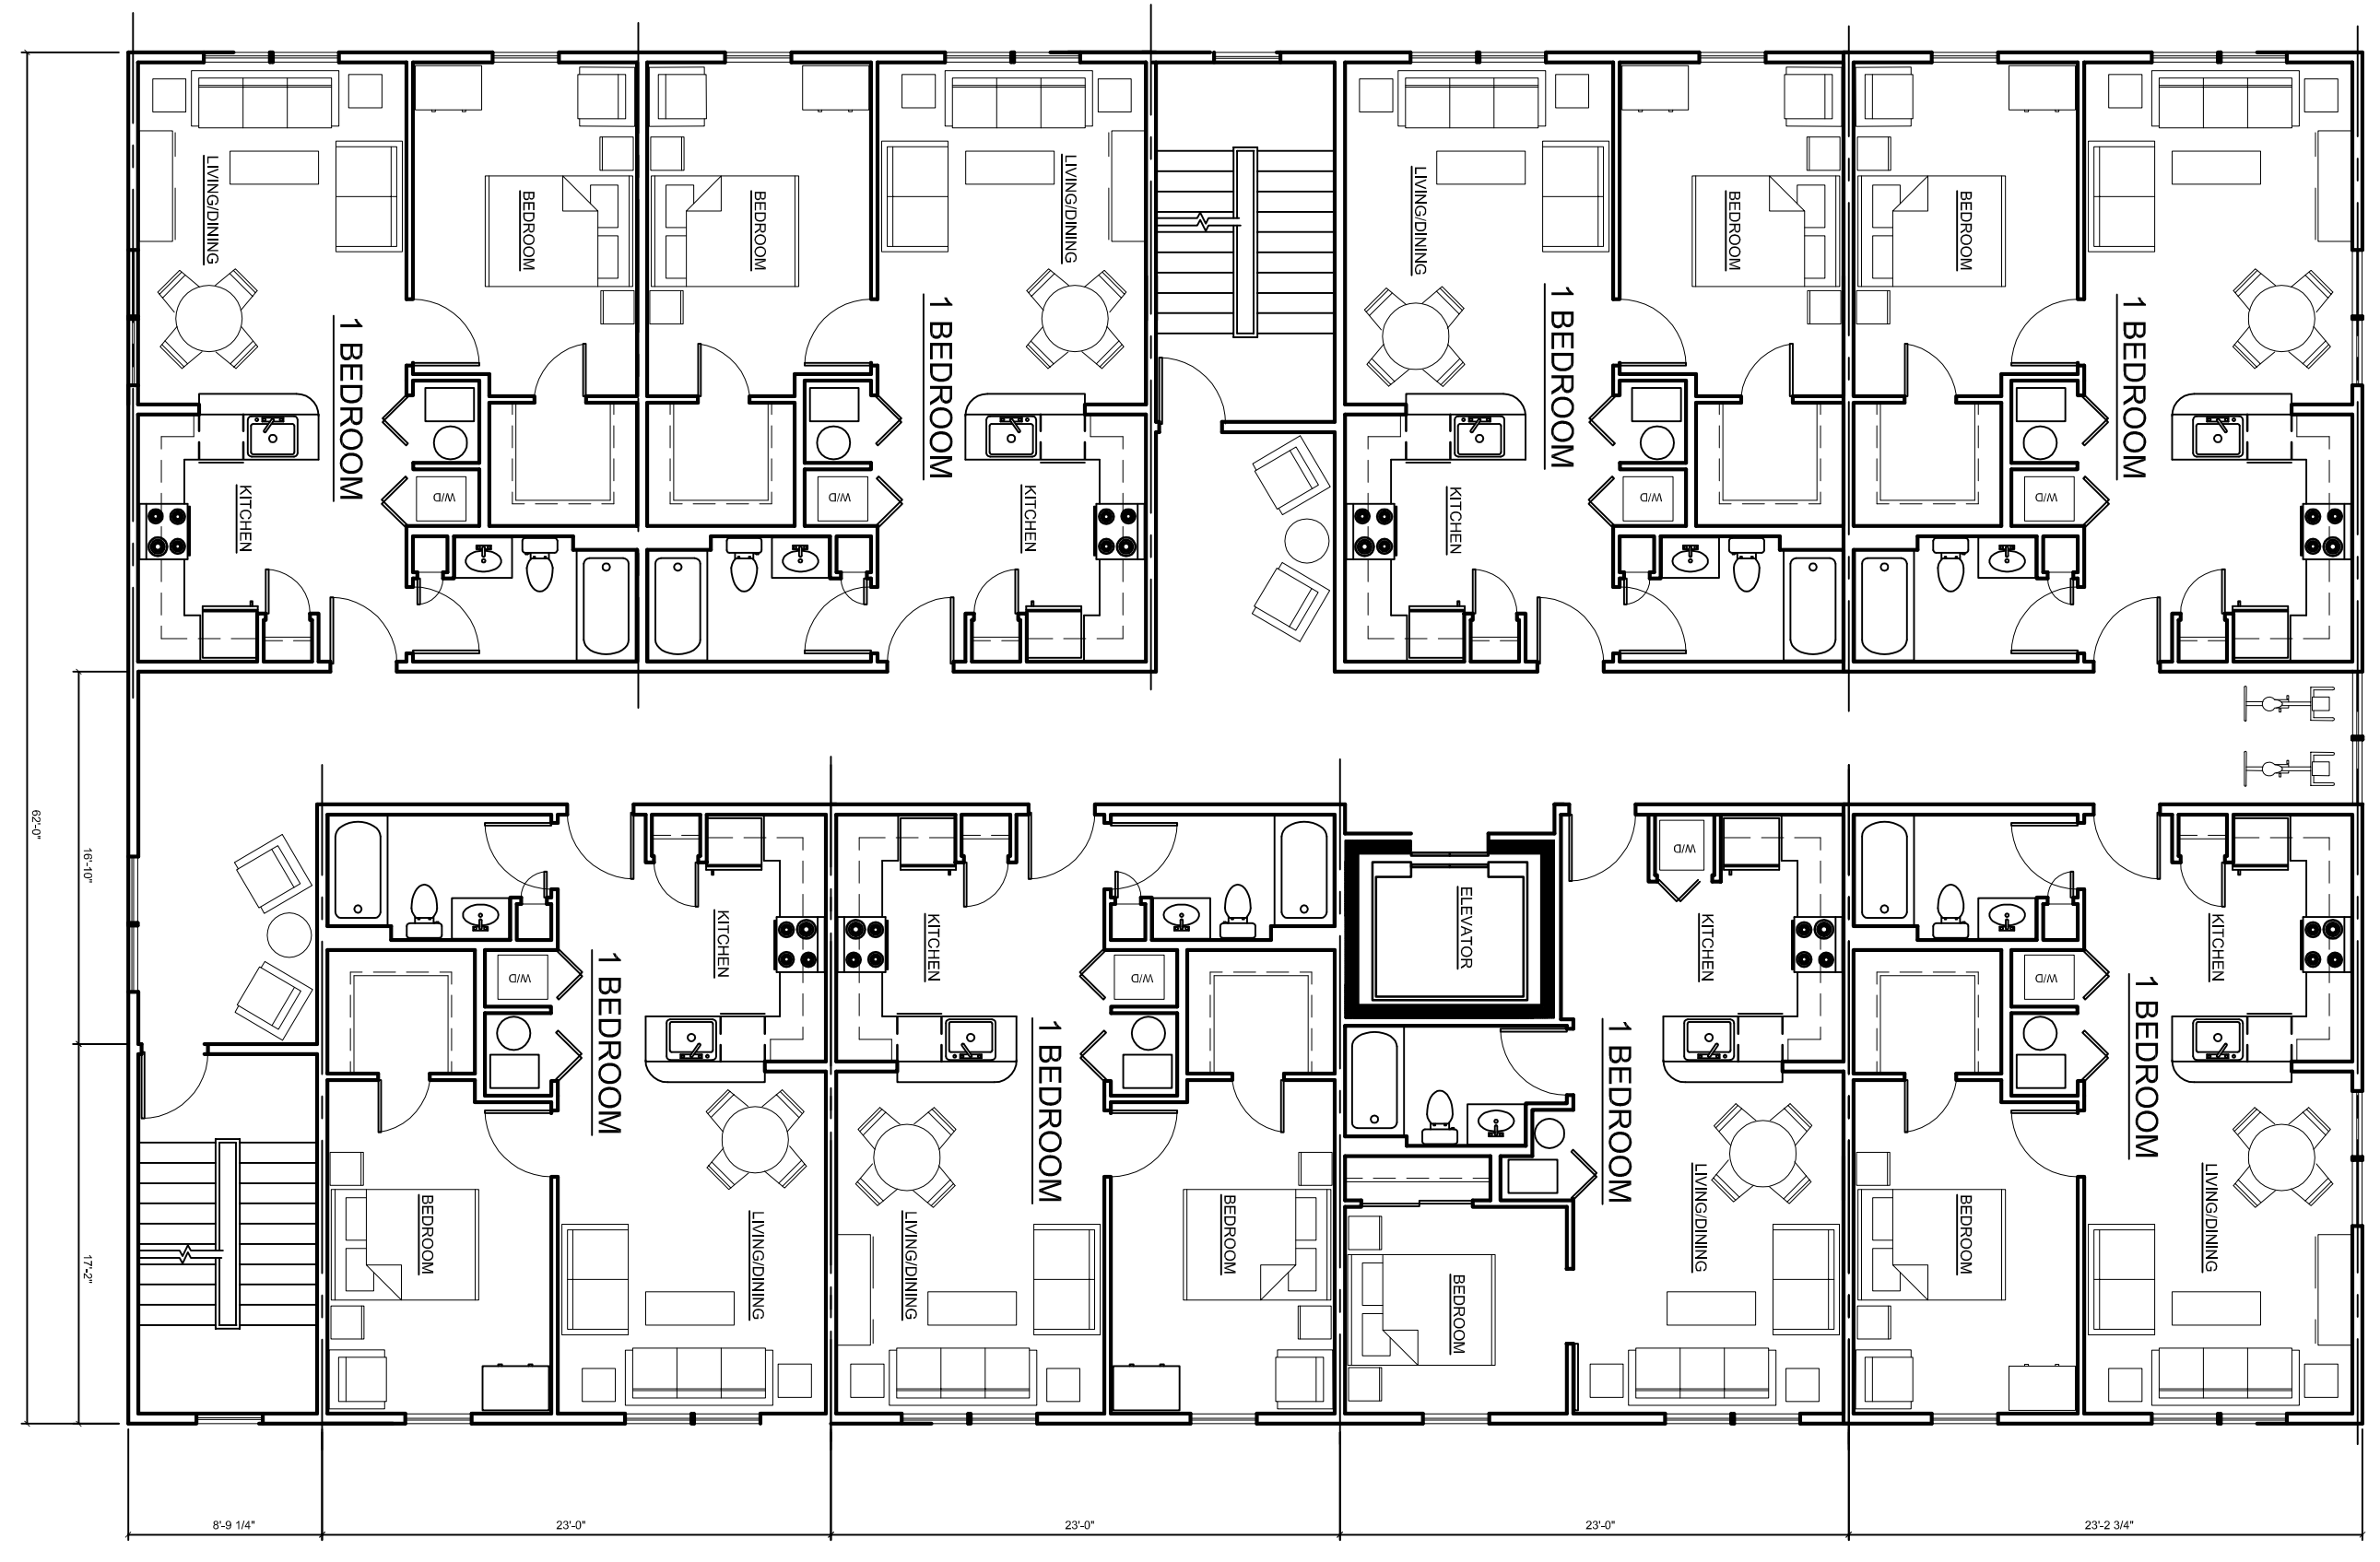

**2** 2ND-4TH FLOOR PLAN  
 Scale: 1/8" = 1'-0"