



EcoModern Architecture LLC
 131 Cambridge Road
 Woburn, MA 01801
 (781) 454-7986

ARCHITECTS STAMP
 ENGINEERS STAMP

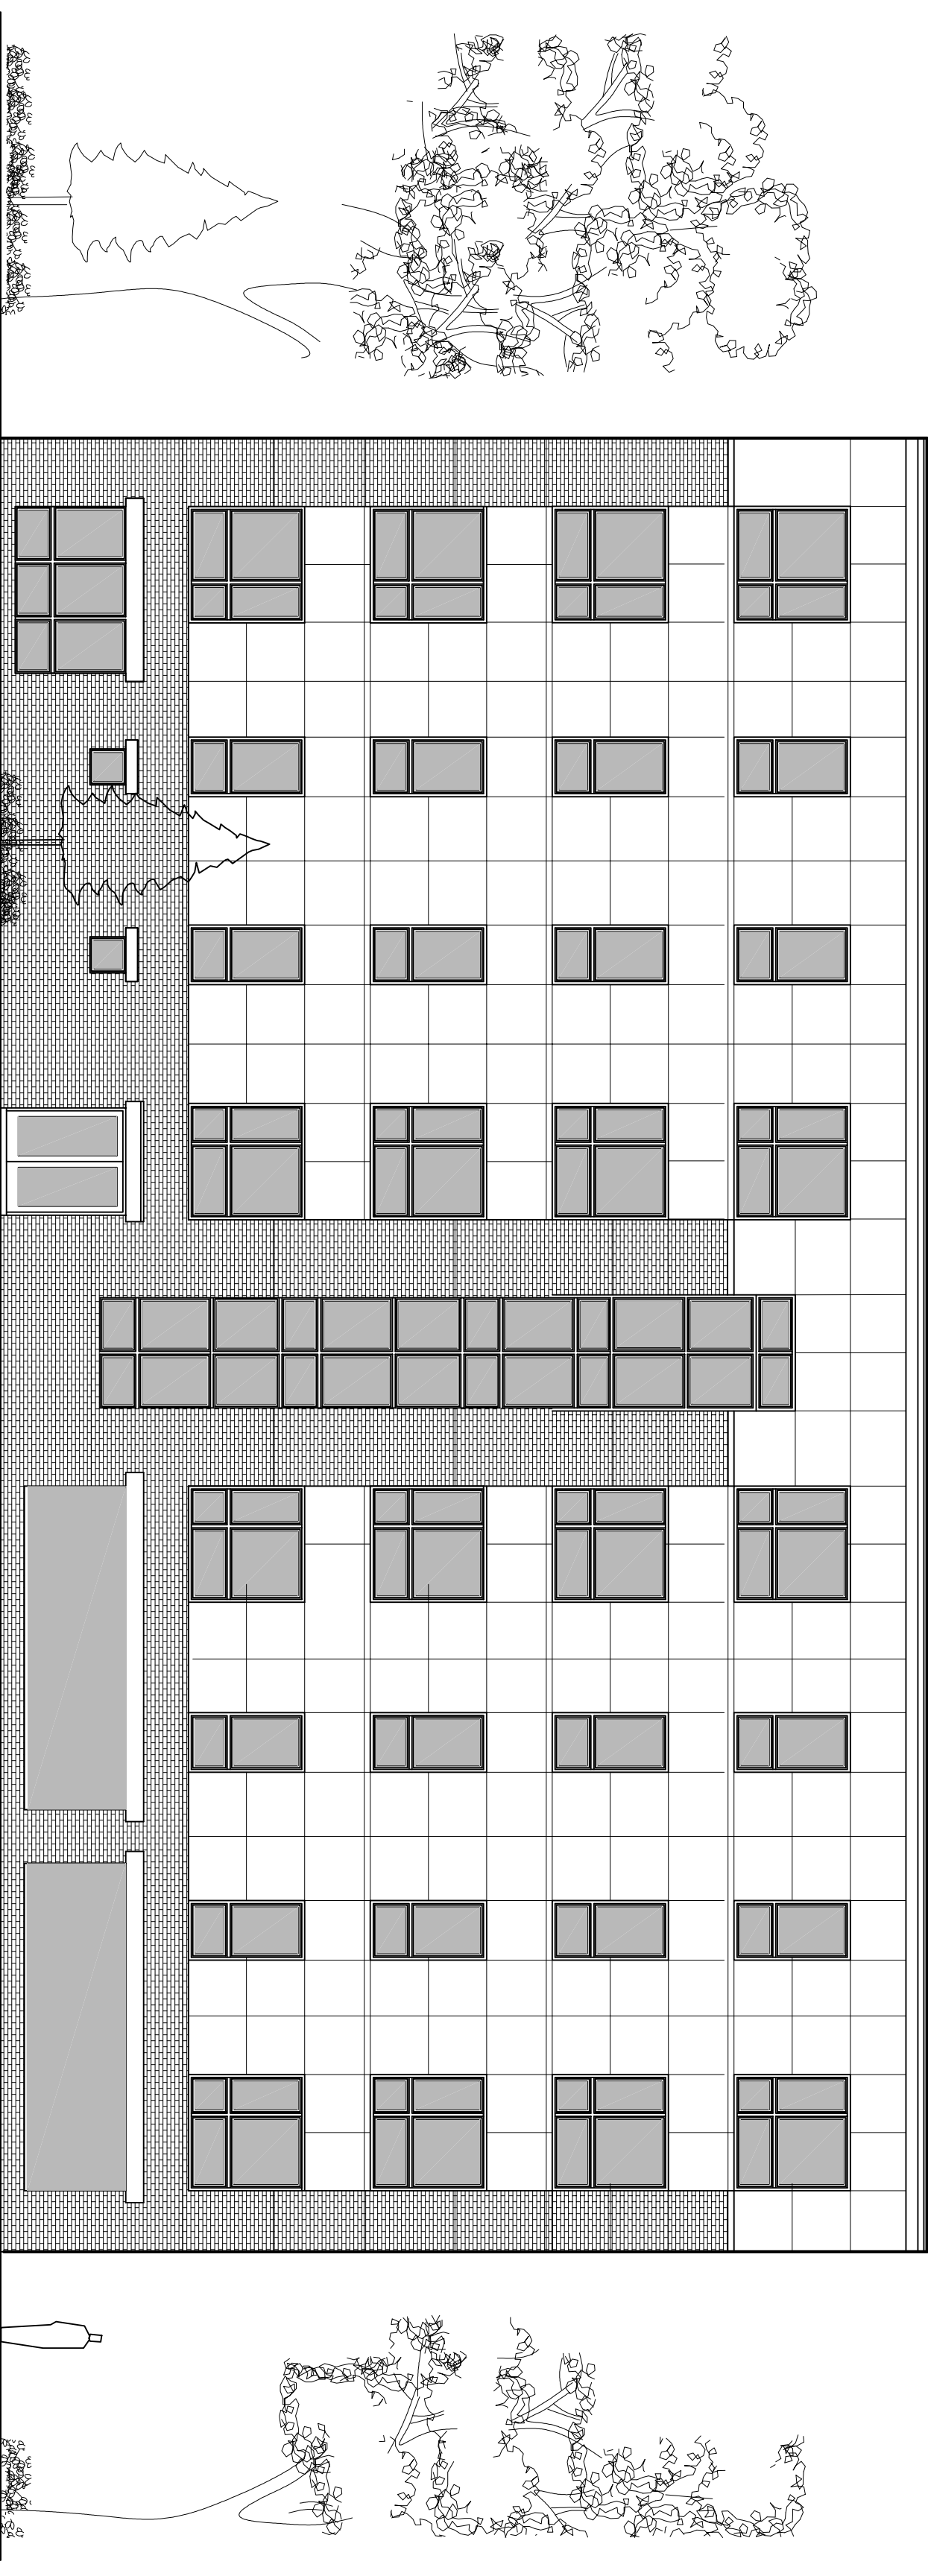

L. SIDE (SOUTH). ELEVATION
 Scale: 1/8" = 1'-0"

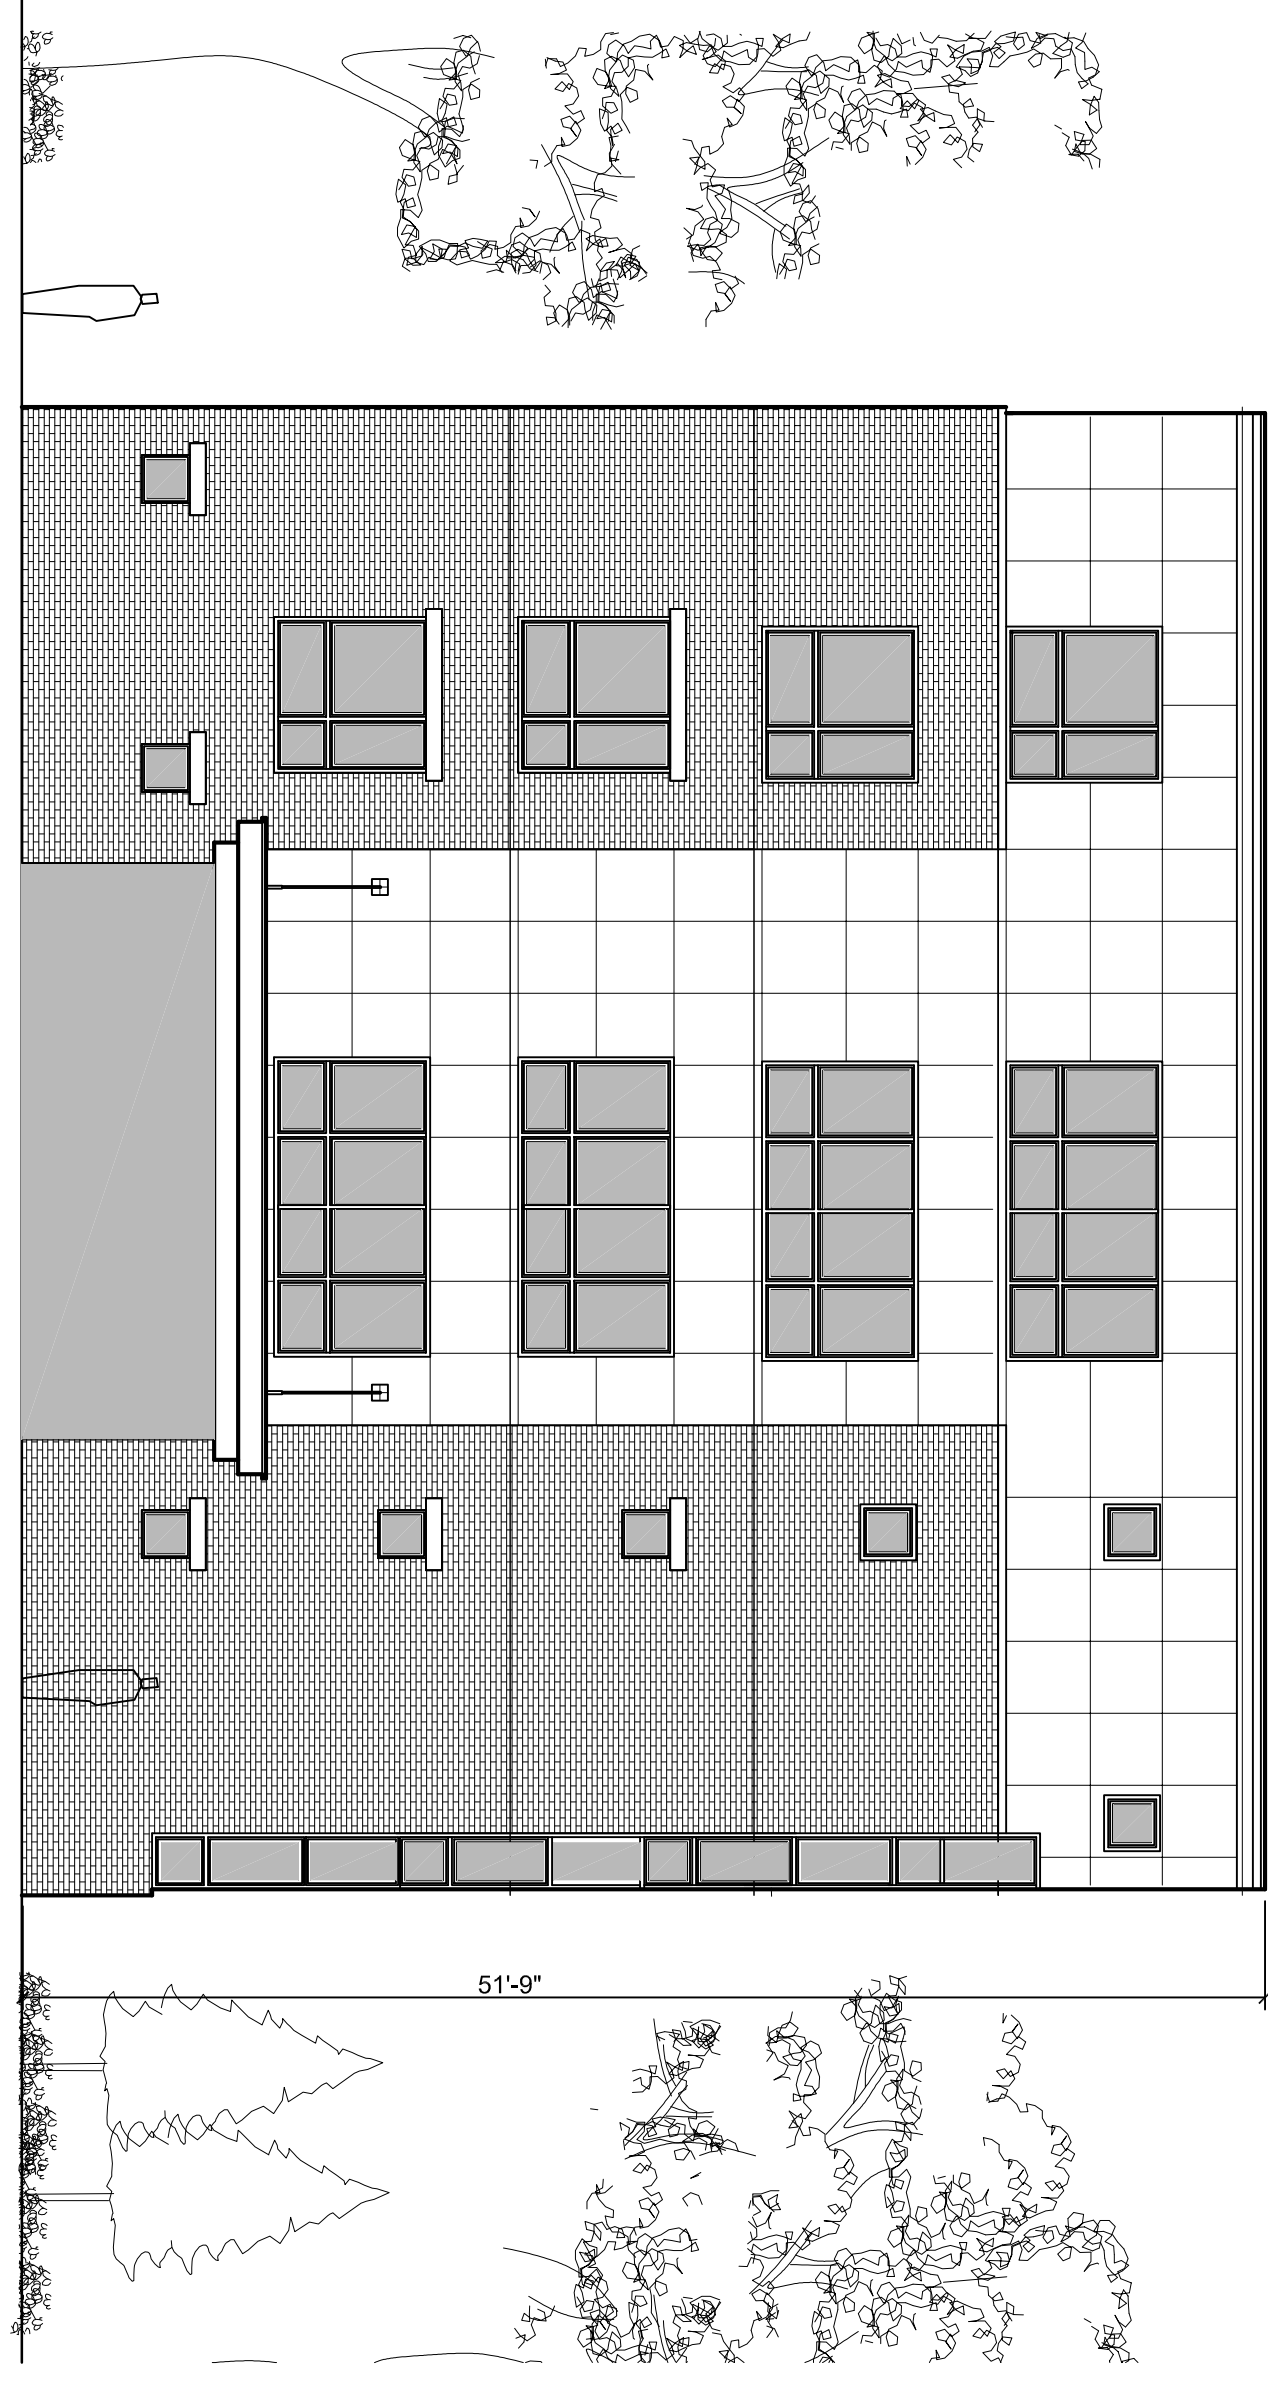

TREMONT ST. ELEVATION
 Scale: 1/8" = 1'-0"

94 - 100
Tremont Street
 Everett, MA

REV.	DESCRIPTION	DATE

Building Elevations

PROJECT NUMBER 2216
 DATE January 12., 2023
 DRAWN BY AJ
 CHECKED BY

Prelim.- 2.1
 SCALE AS NOTED